

This drawing is to be read in conjunction with all relevant specifications and drawings by the architect, consultants and other specialists







Do not scale this drawing, for discrepancies or omissions. Contact the architect prior to work commencing

The Contractor is to check and verify all building and site dimensions, levels and sewer invert levels at connection points before work commences


The copyright of this drawing and design is vested in the architect and must not be copied or reproduced without written consent

REVISIONS

No. Date Remarks

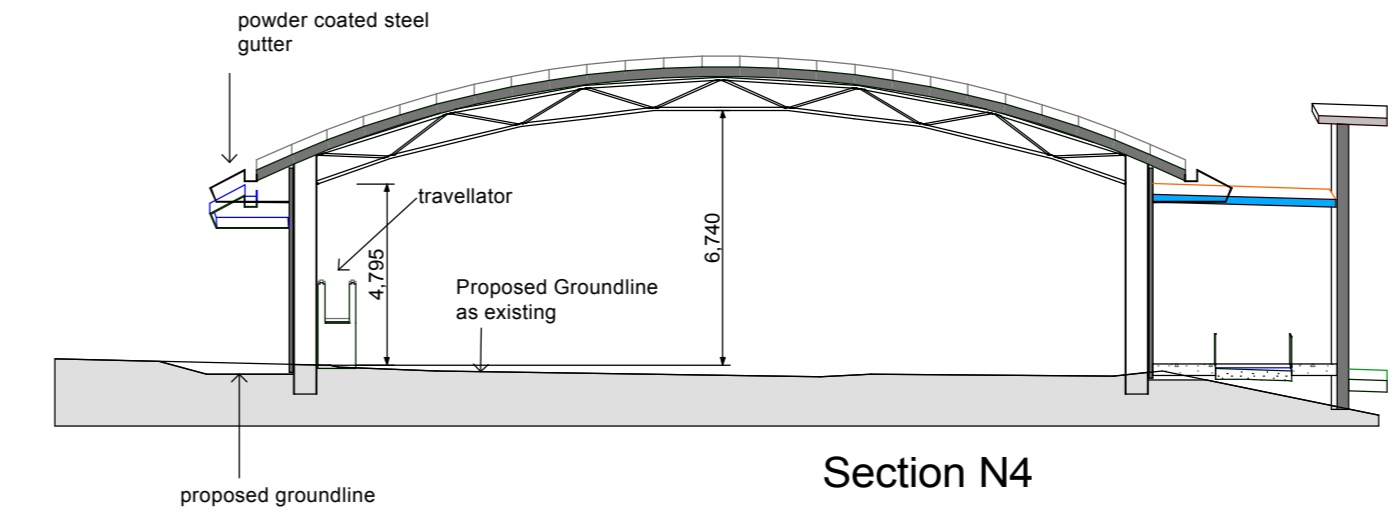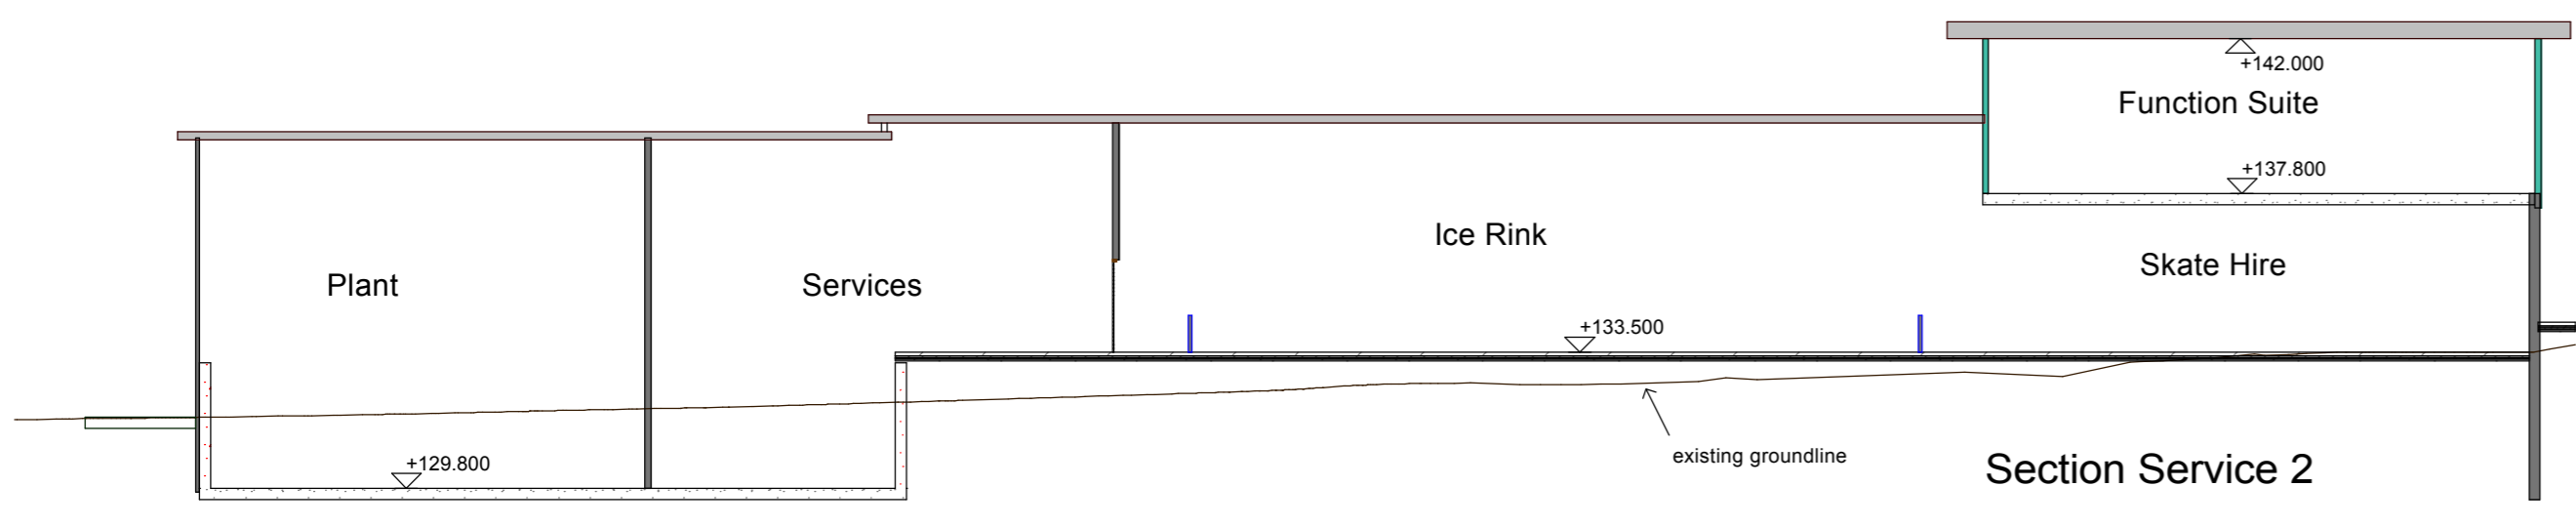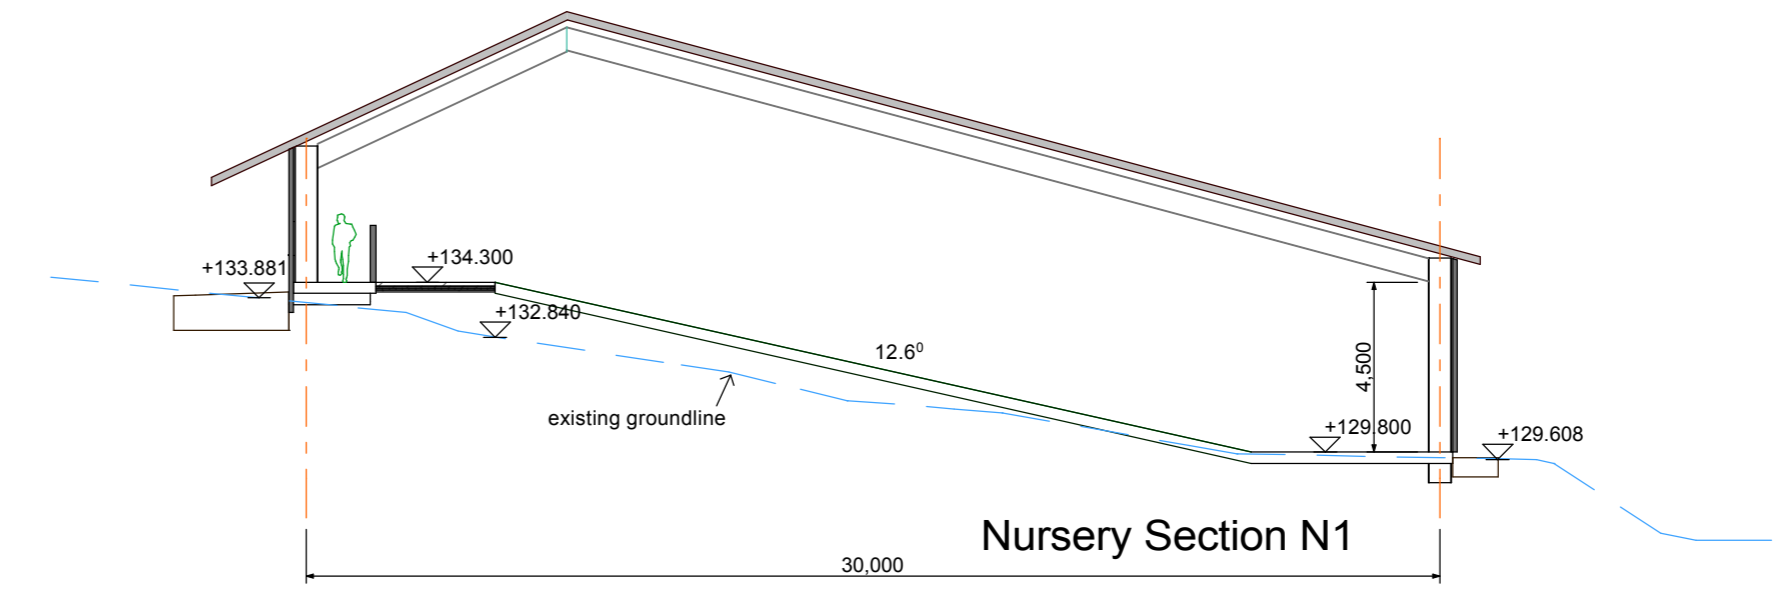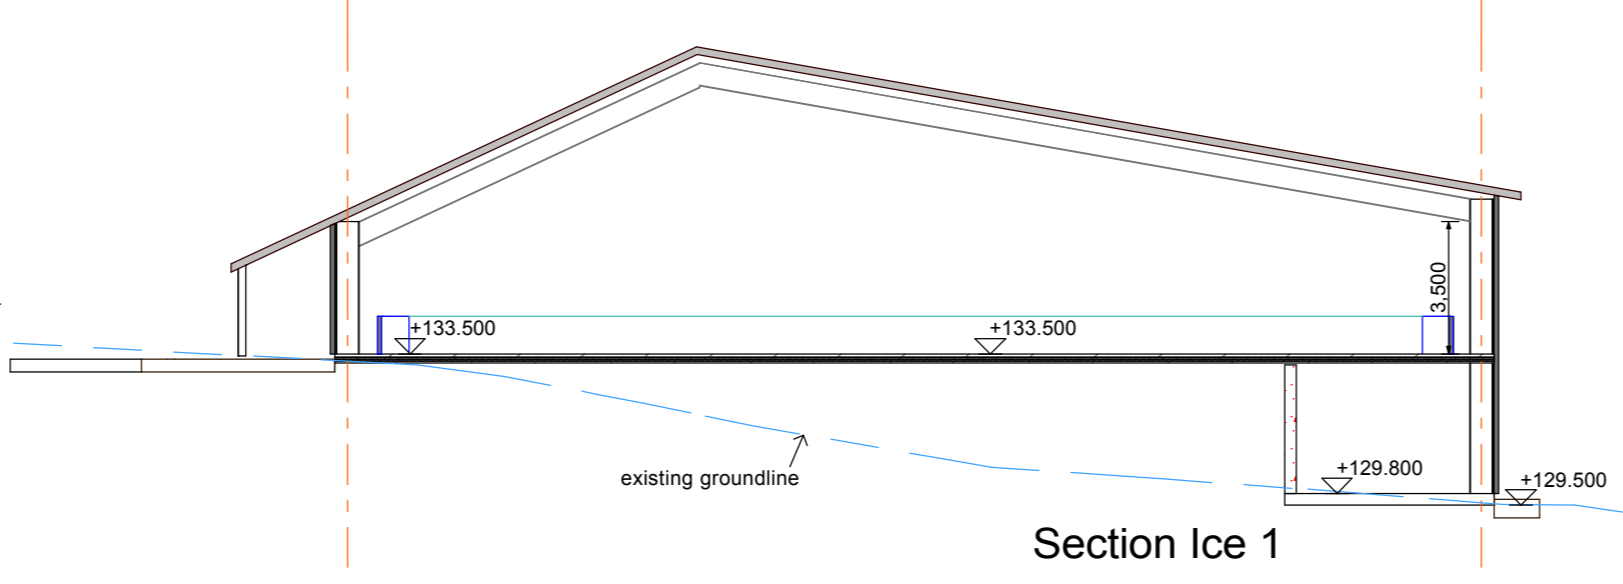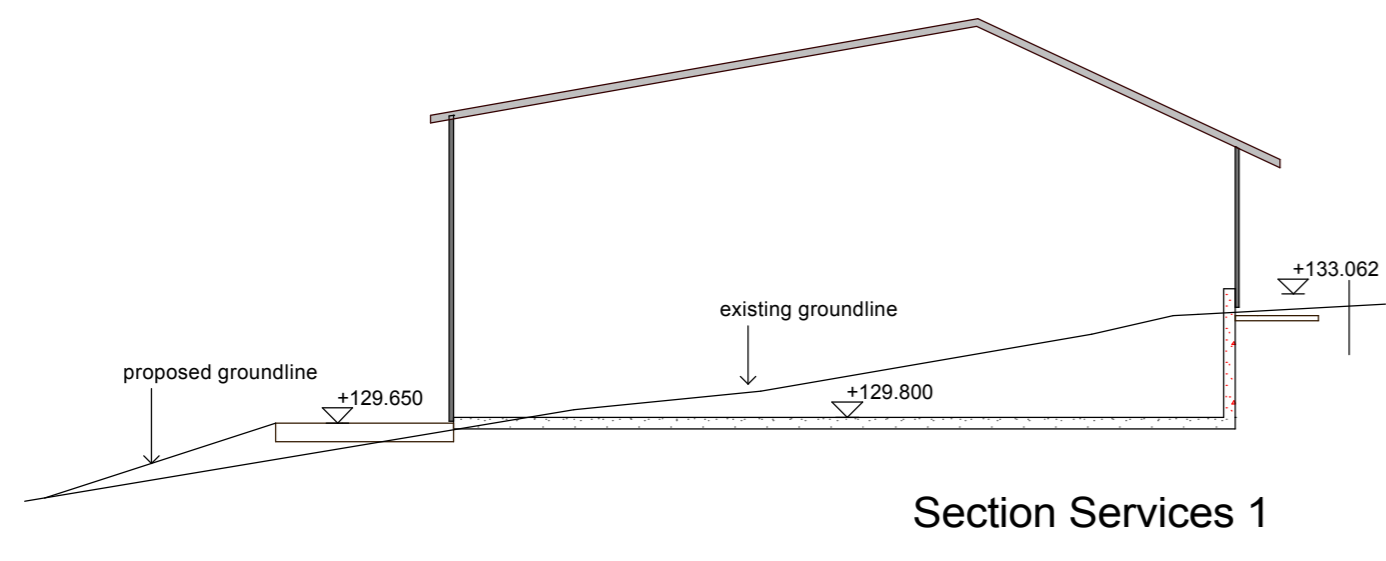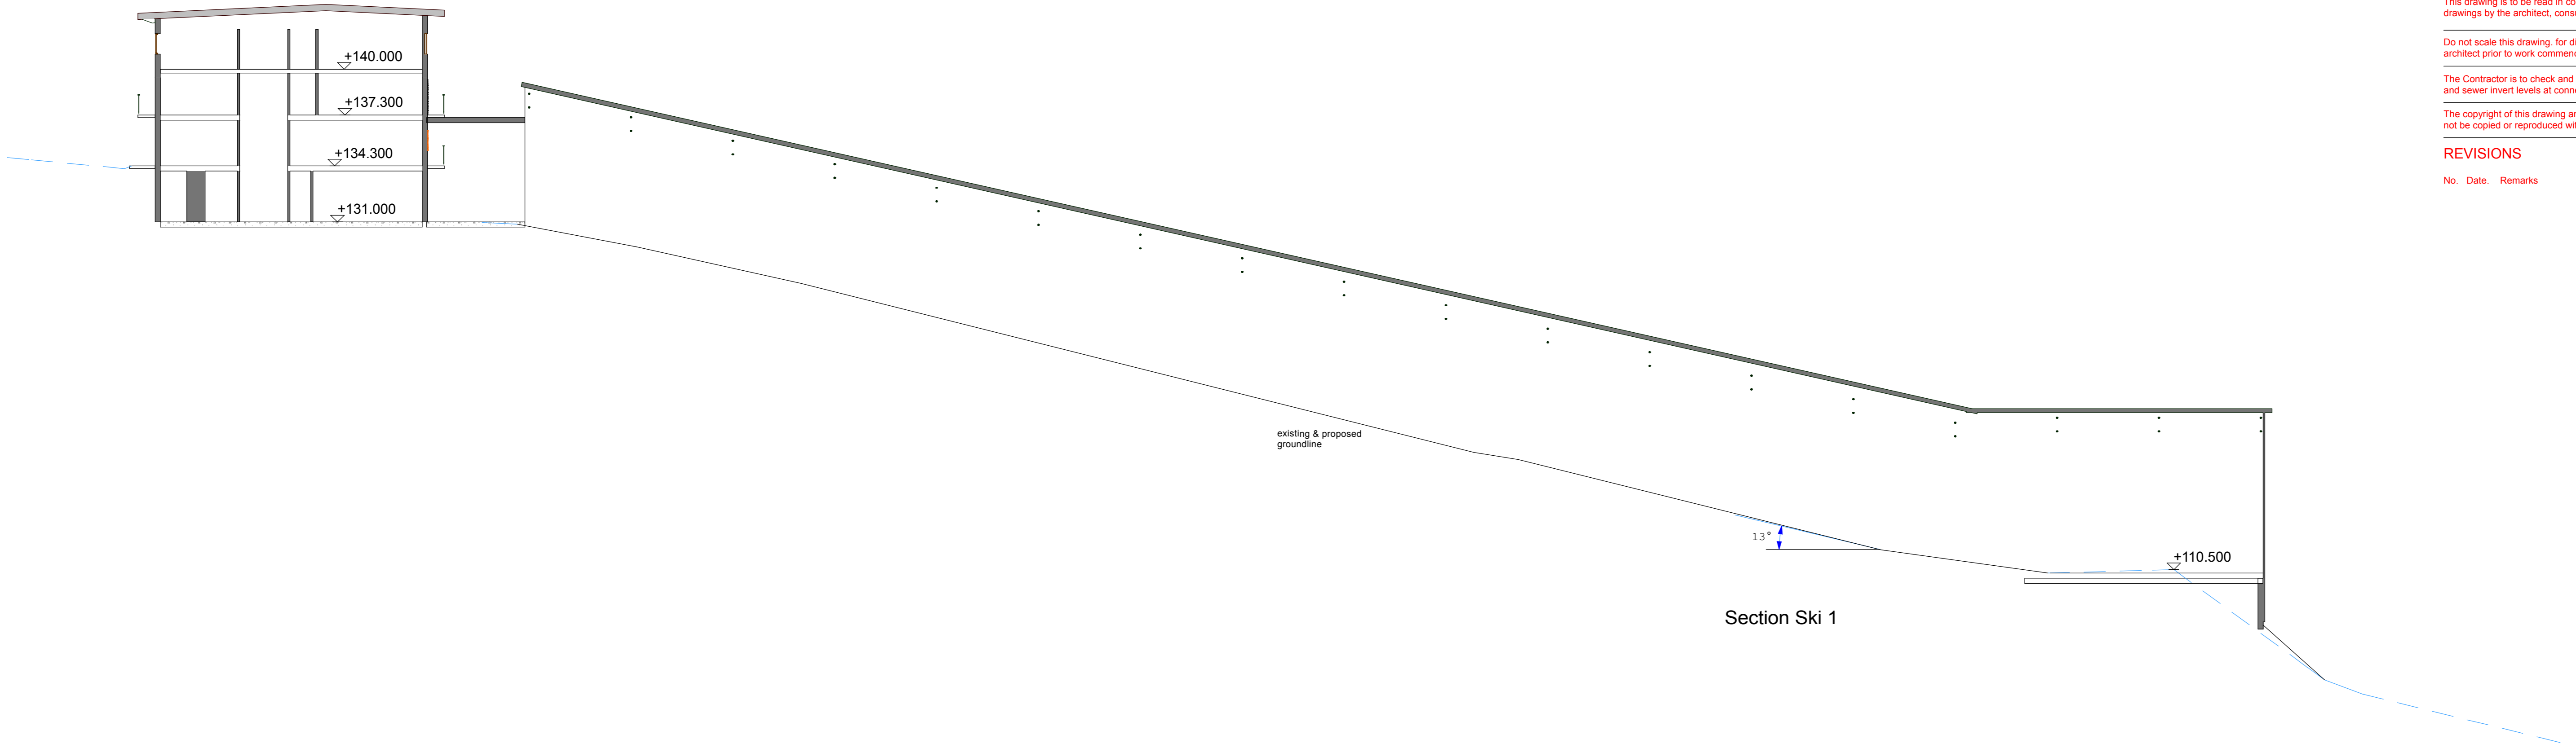

Chartered Architects

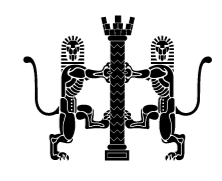

JKF Limited
 40, Woodhall Road
 Penn
 Wolverhampton
 West Midlands. WV4 4DJ
 Tel: 01902 688840

CLIENT
 The Snowdome

PROJECT
 Wycombe Summit
 Abbey Barn Lane
 High Wycombe

DRAWING
 General Sections

| SCALE | DATE |
|--------|----------|
| 1:200 | 20.2.06 |
| NUMBER | REVISION |
| 305-15 | - |