

This drawing is to be read in conjunction with all relevant specifications and drawings by the architect, consultants and other specialists



Do not scale this drawing, for discrepancies or omissions. Contact the architect prior to work commencing

The Contractor is to check and verify all building and site dimensions, levels and sewer invert levels at connection points before work commences

The copyright of this drawing and design is vested in the architect and must not be copied or reproduced without written consent


REVISIONS

No. Date Remarks

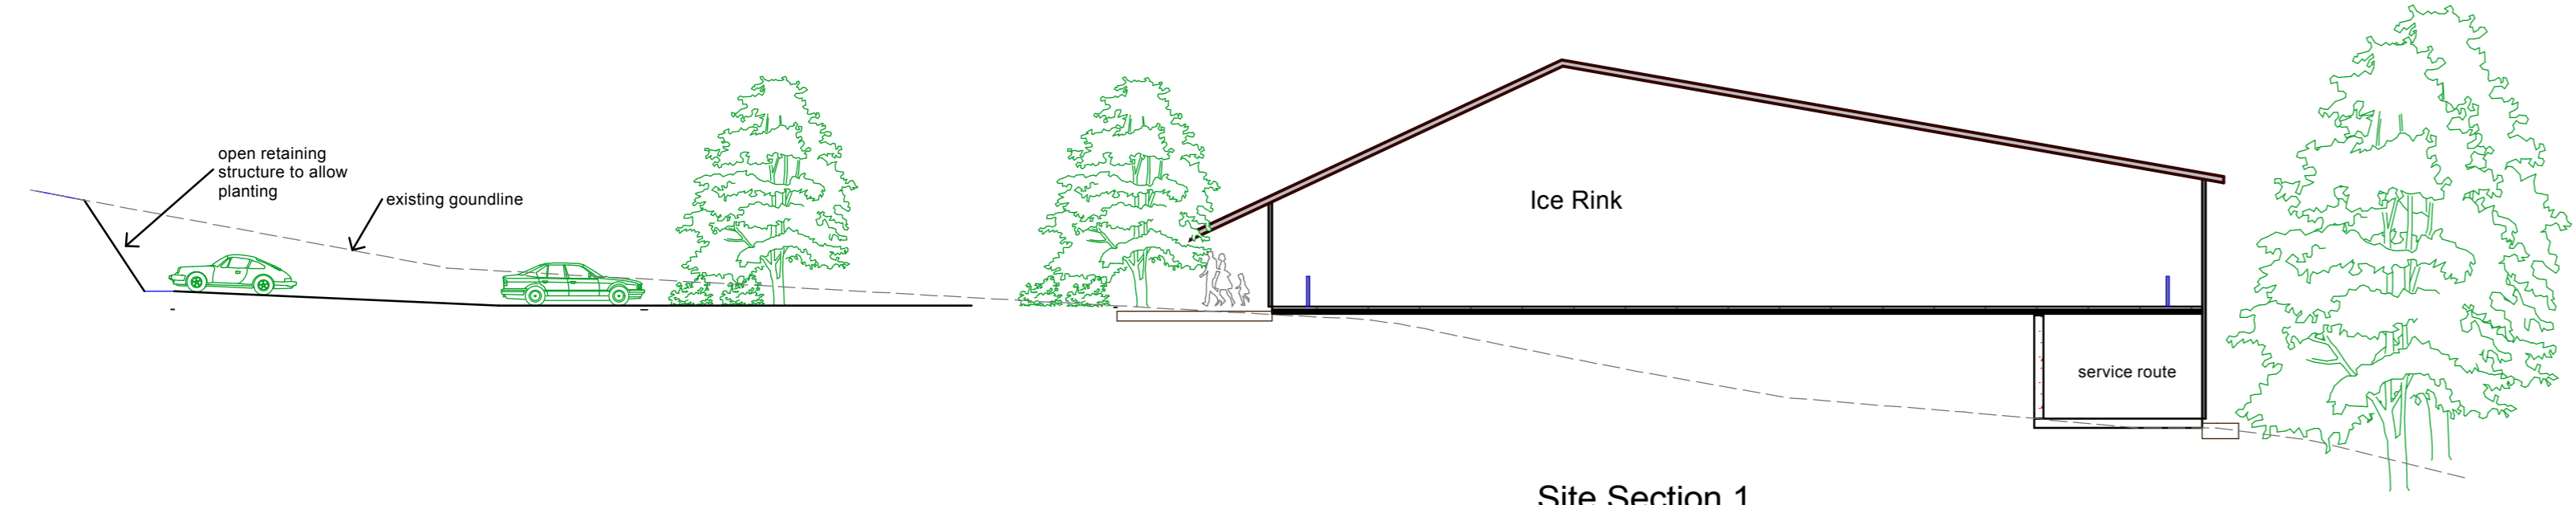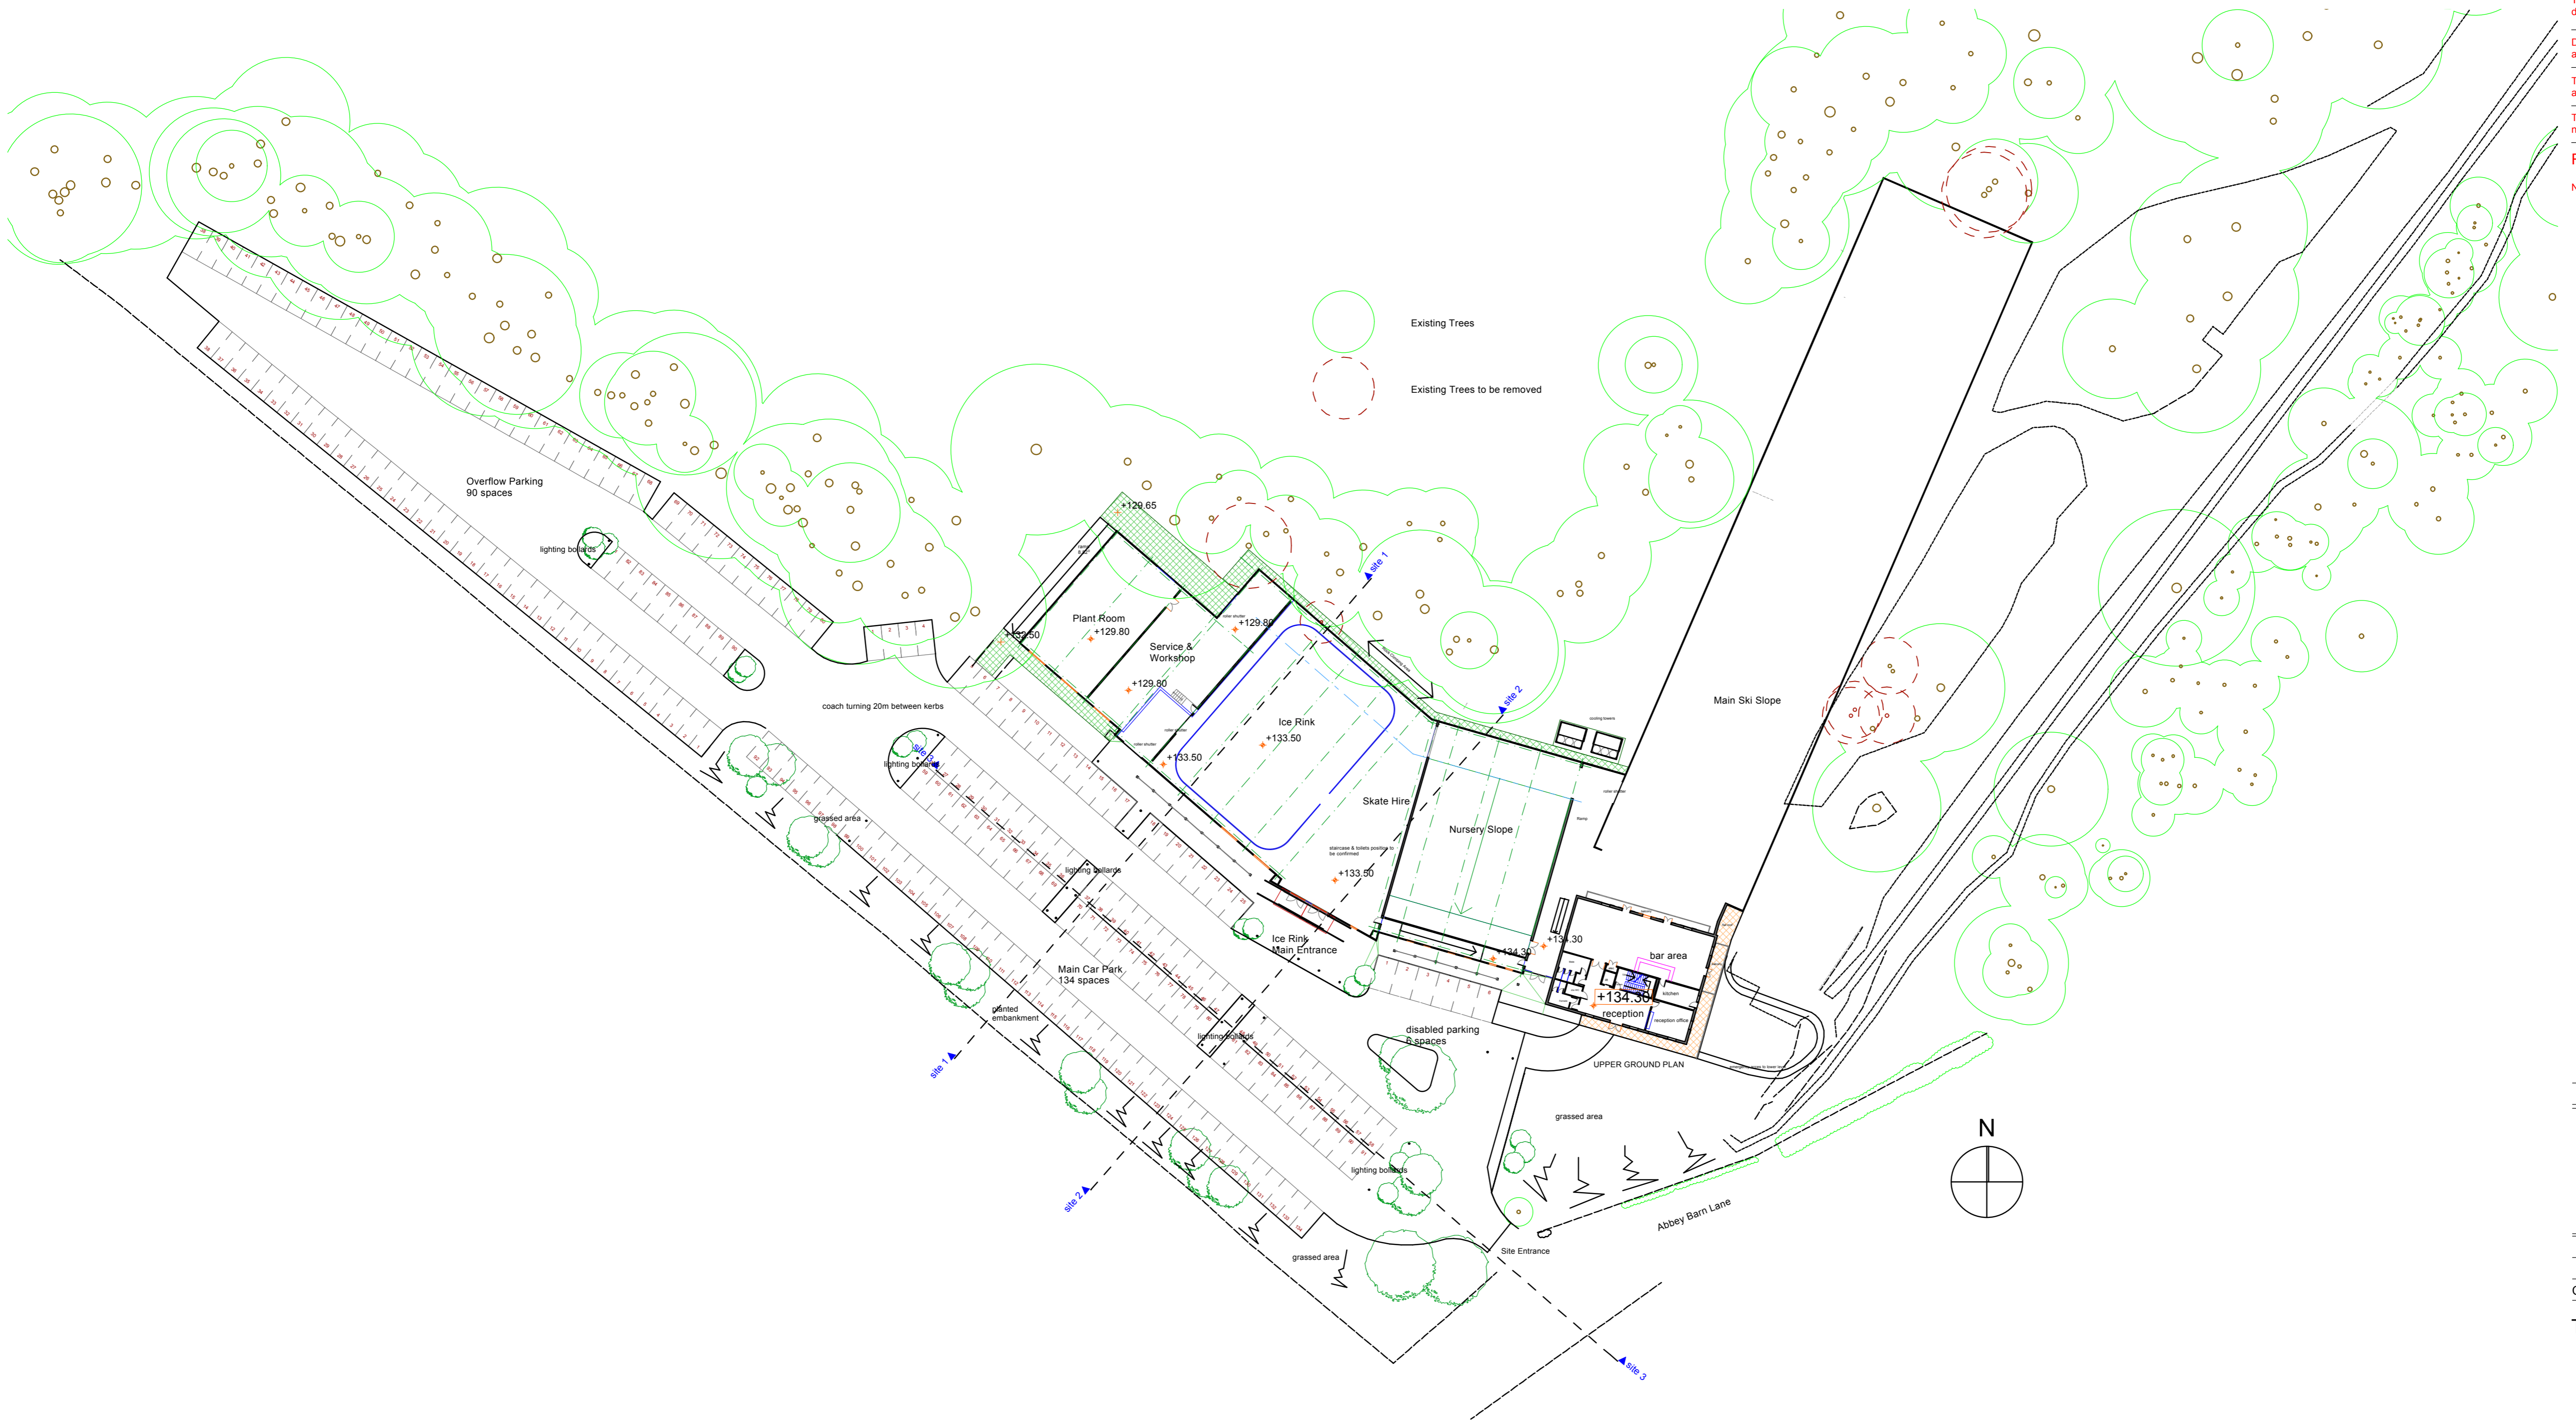

Site Section 1

Chartered Architects

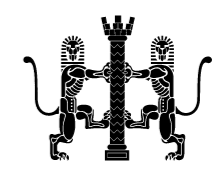

JKF Limited
40, Woodhall Road
Penn
Wolverhampton
West Midlands. WV4 4DJ
Tel: 01902 688840

CLIENT
The Snowdome

PROJECT
Wycombe Summit
Abbey Barn Lane
High Wycombe

DRAWING
Site Plan & Section

SCALE	DATE
1:200/1:500 @ A1	20.2.06
NUMBER	REVISION
305-14	-